


OAKLEA - south

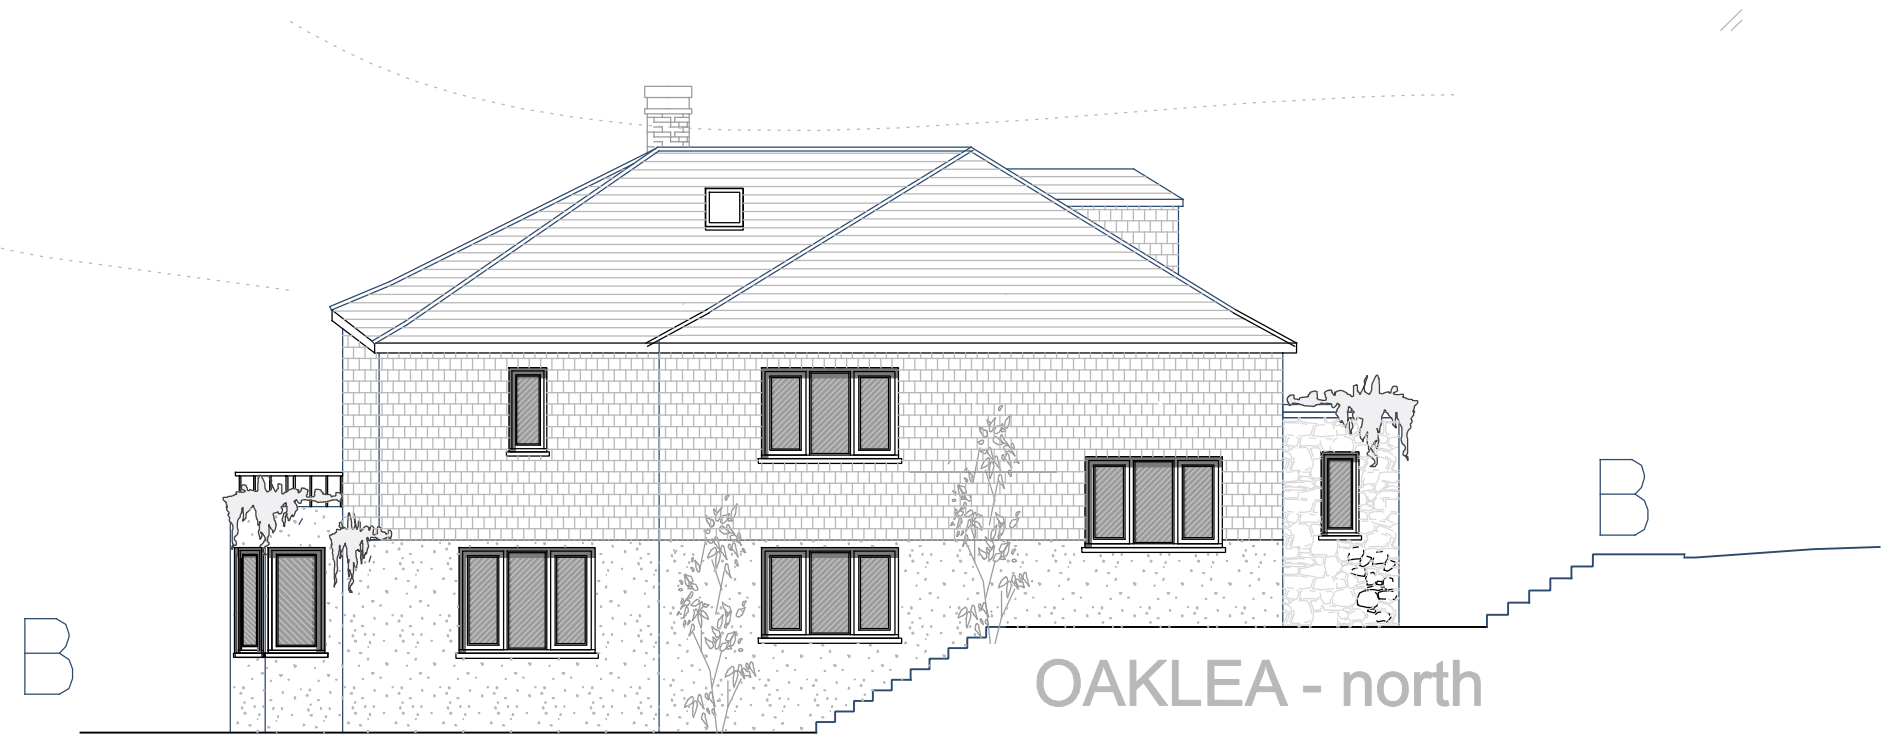

OAKLEA - north

apse architecture and planning
 159 The Space, Dartington Hall, TQ9 6EL, Tel. 01803 865760
 email: apse@apse-architects.com

- Notes:**
1. Do not scale from this drawing.
 2. This drawing is DRAFT issue unless marked otherwise.
 3. Symbols such as tiling and paving are generated by CAD hatching. This does not indicate exact setting out of these items and detailed drawings and specifications should be referred to.
 4. All products shown are to be fitted in accordance with manufacturers recommendations.

- Revisions:**
- 0 - denotes original drawing
 A -

Drawing Title:	OAKLEY NORTH AND SOUTH ELEVATIONS		
Project Name:	NUTLEY HALL NEW HOUSES	Scale:	1-100@A3
Drawing No:	NUTL-LAY-14-H	Date:	Nov 15
Revision:	H - Tweaks to Layout		